



# STANDARD 1" WATER SERVICE CONNECTION

PLEASE CONTACT WATER DEPARTMENT FOR OTHER SIZE APPLICATIONS

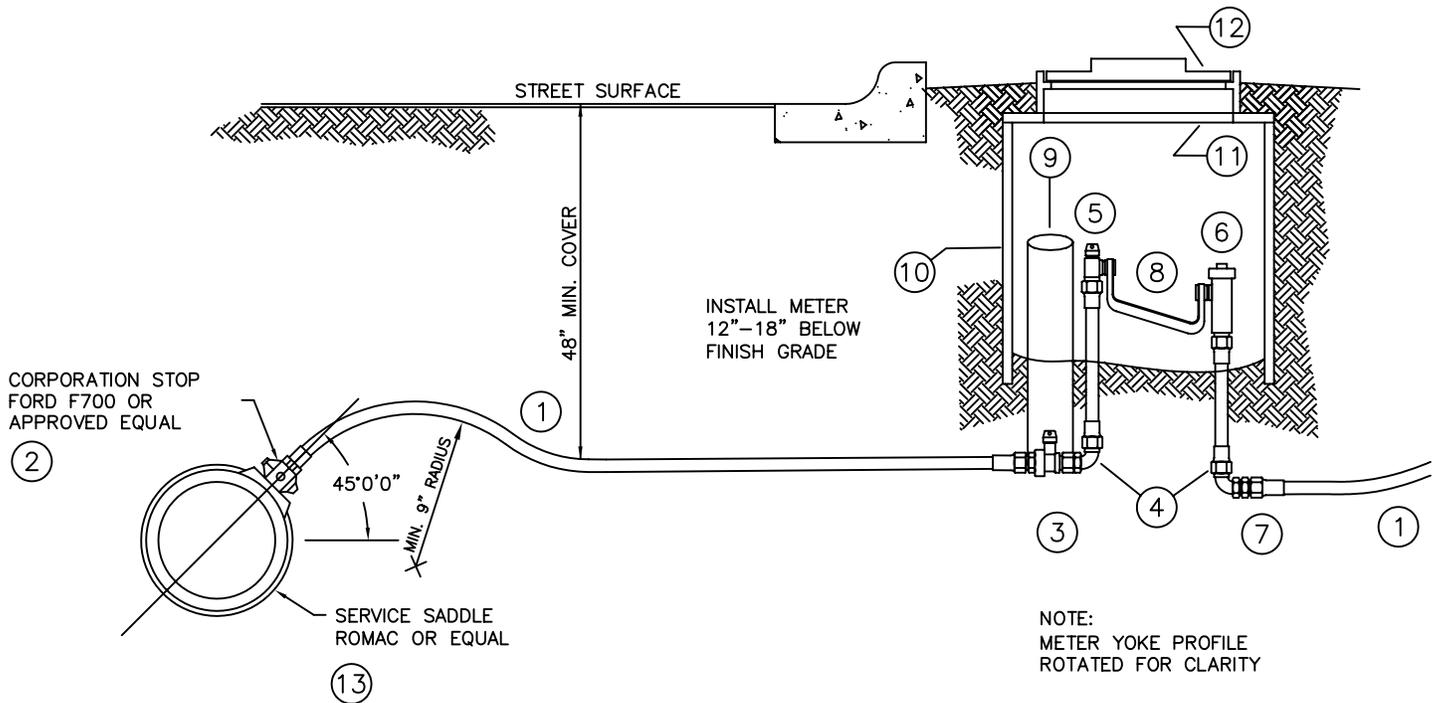

## WATER SERVICE CONNECTION

PLAN VIEW WITH COVER REMOVED

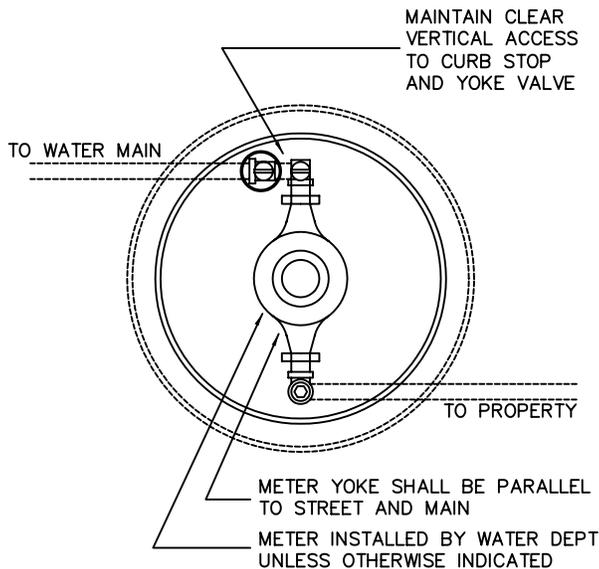

## REQUIRED COMPONENTS

- (1) 1" US K COPPER PIPE
- (2) 1" BALL CORP F700-4
- (3) 1" CURB STOP B21-44
- (4) 1" ELL L28-44 (TYPICAL - 2)
- (5) 1" ANGLE YOKE VALVE AV92-444W
- (6) 1" ANGLE DUAL-CHECK VALVE HHCA92-444-K
- (7) 1" STRAIGHT COUPLING C21-44
- (8) 1" METER YOKE Y-504
- (9) 2" PVC TUBE
- (10) 24" DIA HDPE PIPE
- (11) 24" X 20" REDUCER RING
- (12) 20" METER BOX COVER X3-T
- (13) SERVICE SADDLE w/ DOUBLE STAINLESS STEEL STRAPS

**CITY OF LEWISTON**  
**PUBLIC WORKS DEPARTMENT**  
**WATER SERVICES DIVISION**



DESIGNED BY:	S.M.	SCALE:	NONE
DRAWN BY:	S.M.	DATE:	MAY 2002
CHECKED BY:	D.S.	DRAWING NO.:	
JOB NO.:		SHEET	1 OF 1